


Fulham Palace Road

Legend and Symbols:
Key to Plan Symbols:


J. H. H. H.

TITLAVR


Aerial Orientation

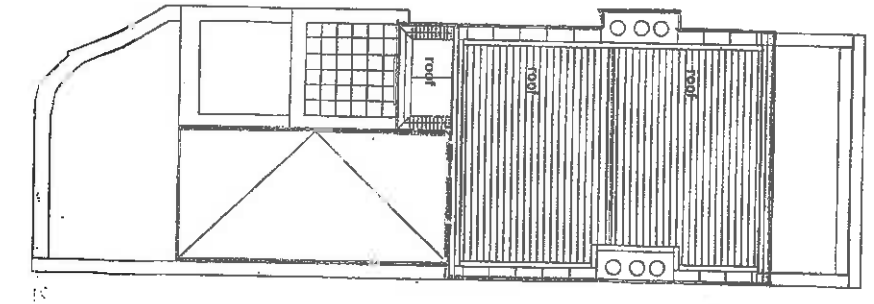


Roof Plan

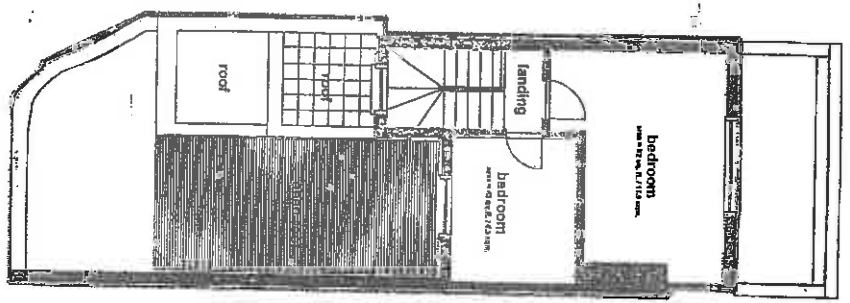

Second Floor Plan

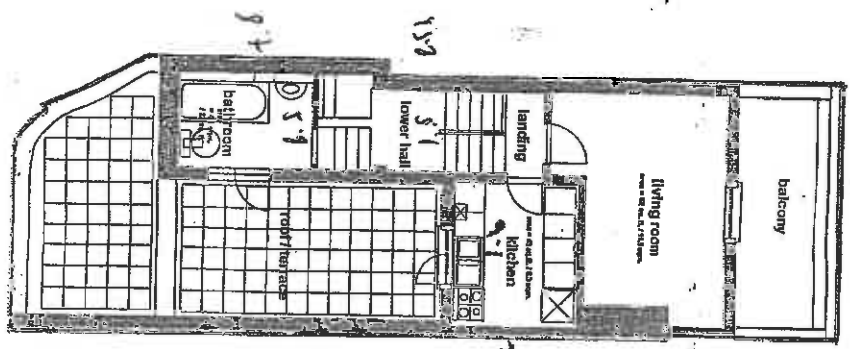

First Floor Plan

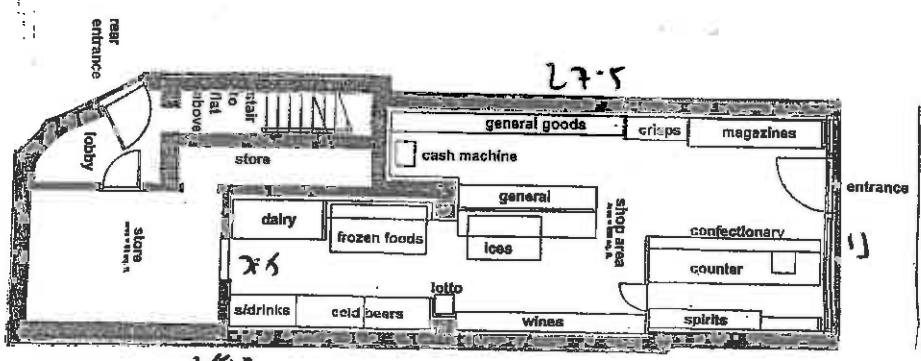

Ground Floor Plan



Drawing Title: LICENSE

Licence Number: 2005/04195/LAPRT
Scale 1:100 @ A3

Site Address: SUPERCHOICE NEWS
56 FULHAM PALACE ROAD
HAMMERSMITH
LONDON W6 9PH

Date: 21.09.03 (23.10.03) Date DLUV: 20.06
Drawing Number / Revision: 201 / 06 / 011A

