




NO. 9 NO. 10


EXISTING FRONT ELEVATION

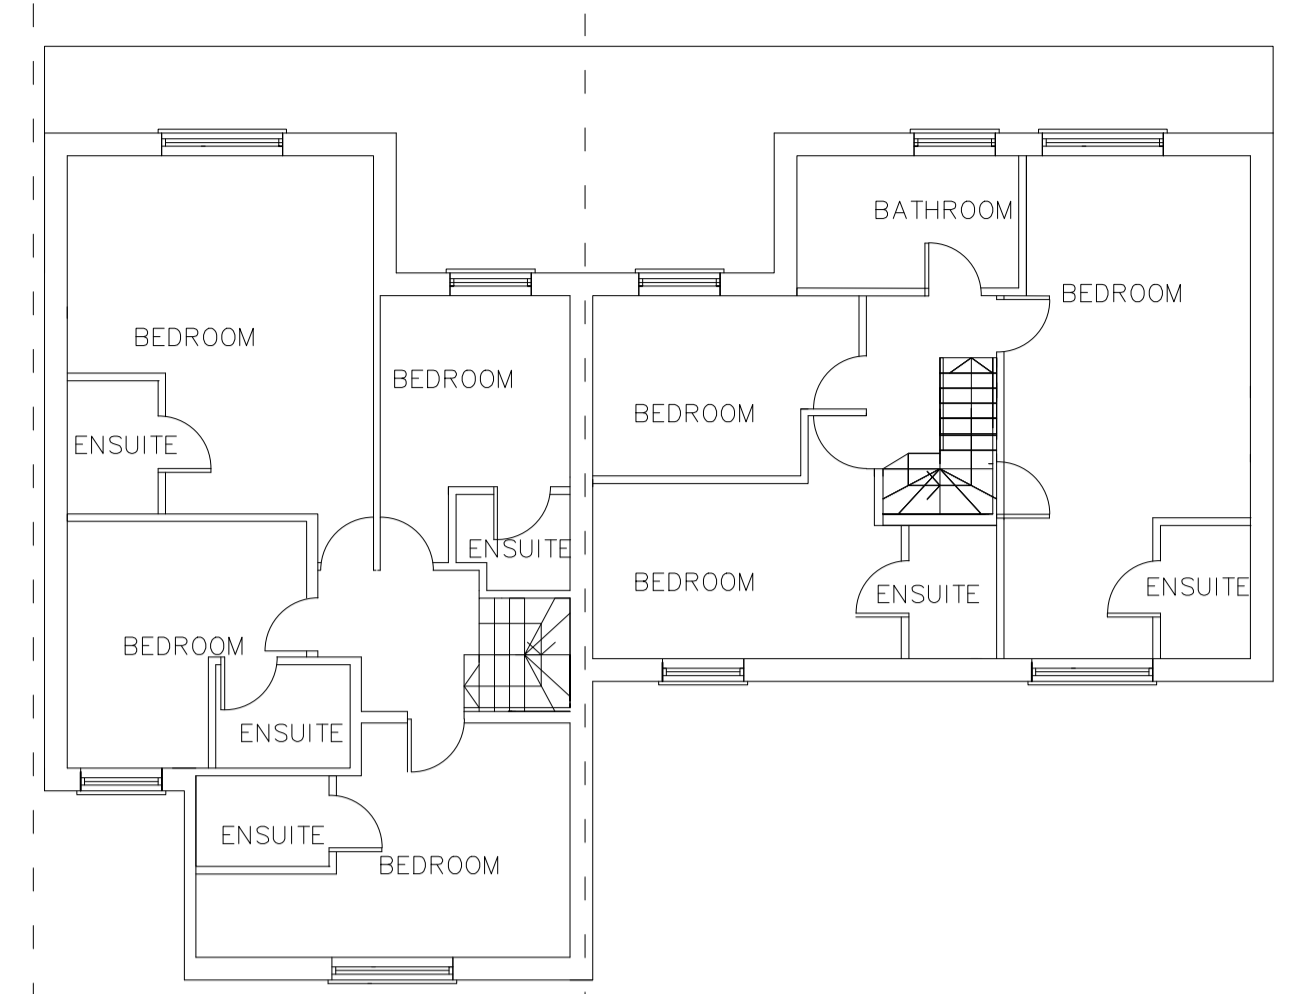


EXISTING FIRST FLOOR PLAN




EXISTING REAR ELEVATION

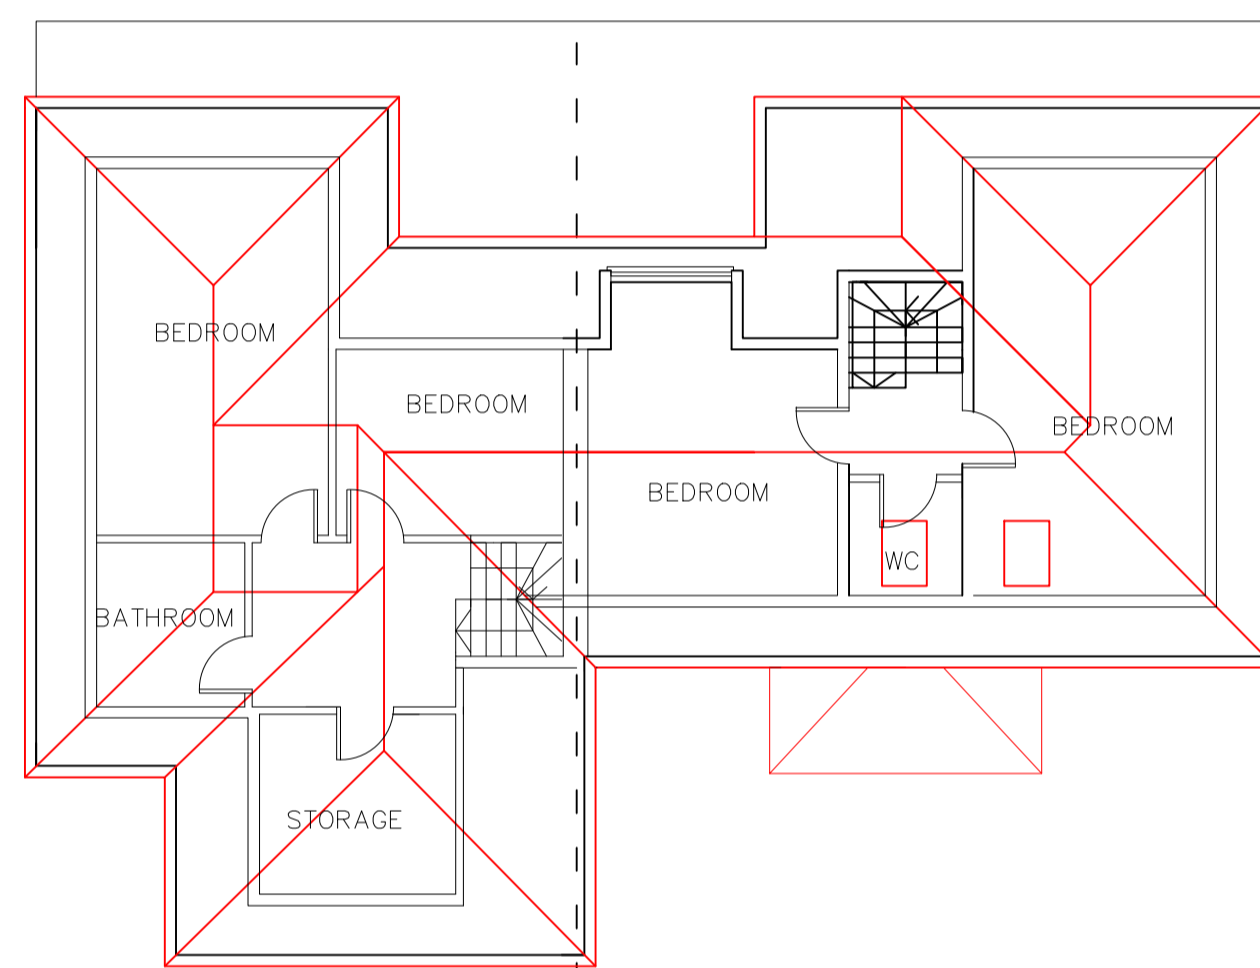


EXISTING LOFT PLAN

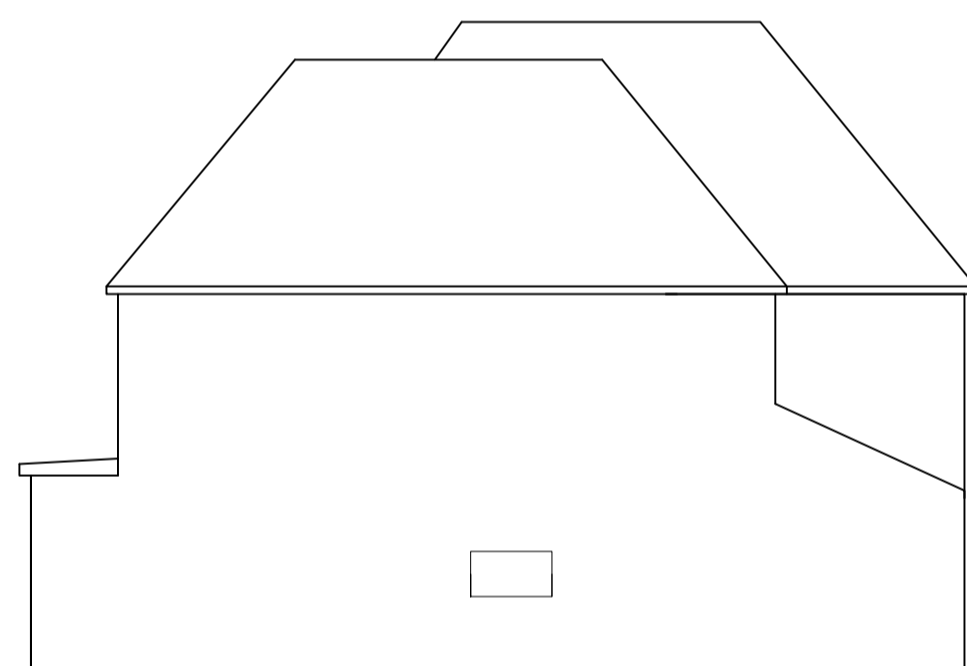


EXISTING WEST SIDE ELEVATION

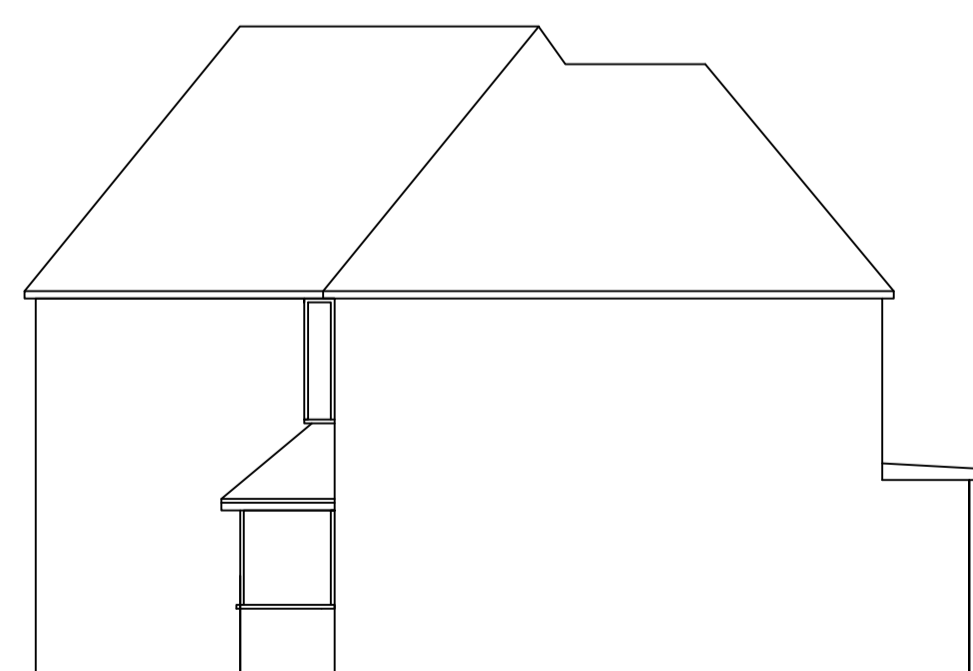



EXISTING EAST SIDE ELEVATION

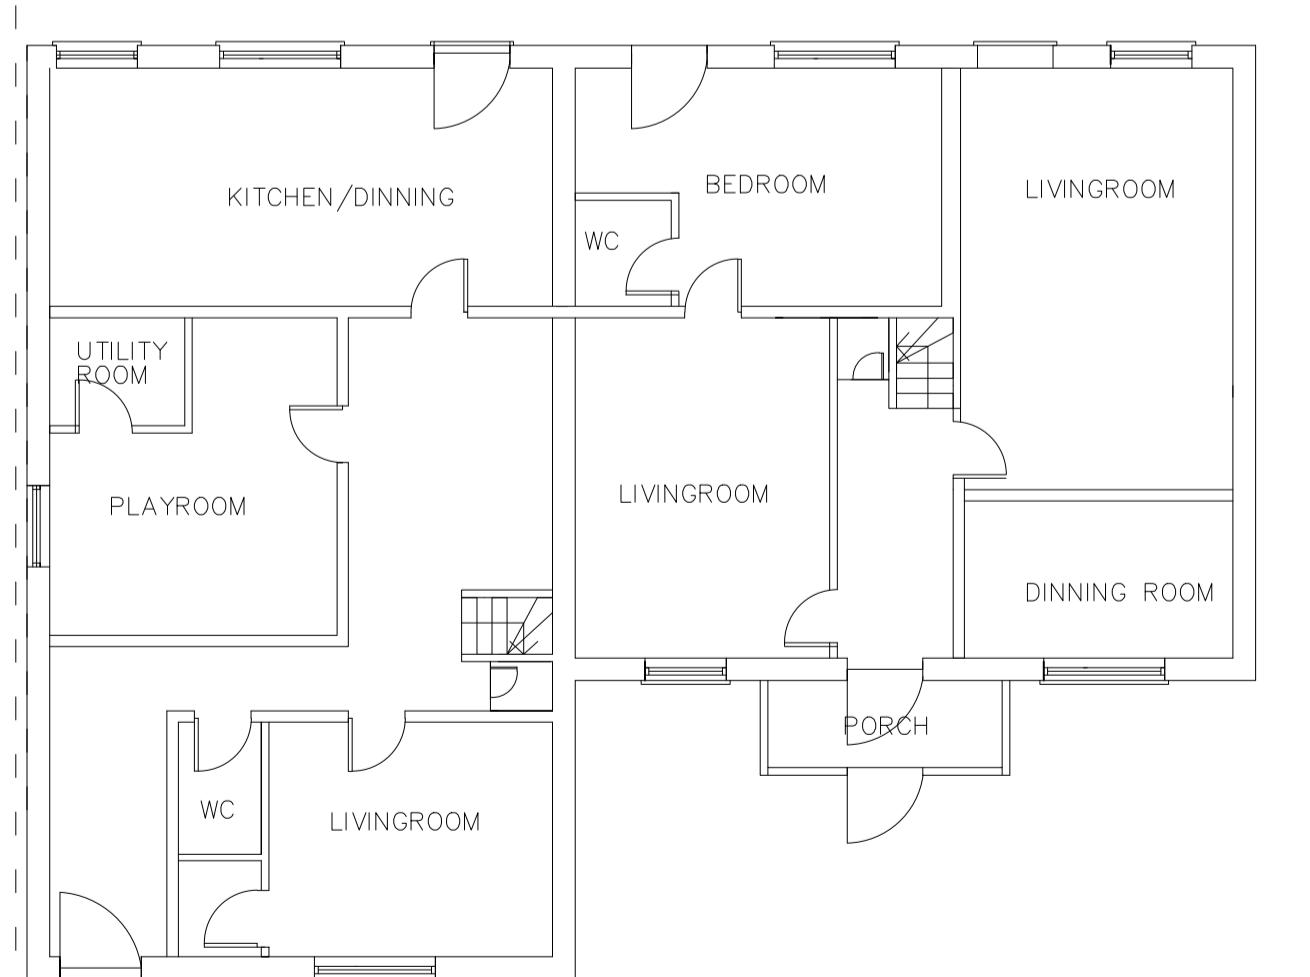

EXISTING GROUND FLOOR PLAN

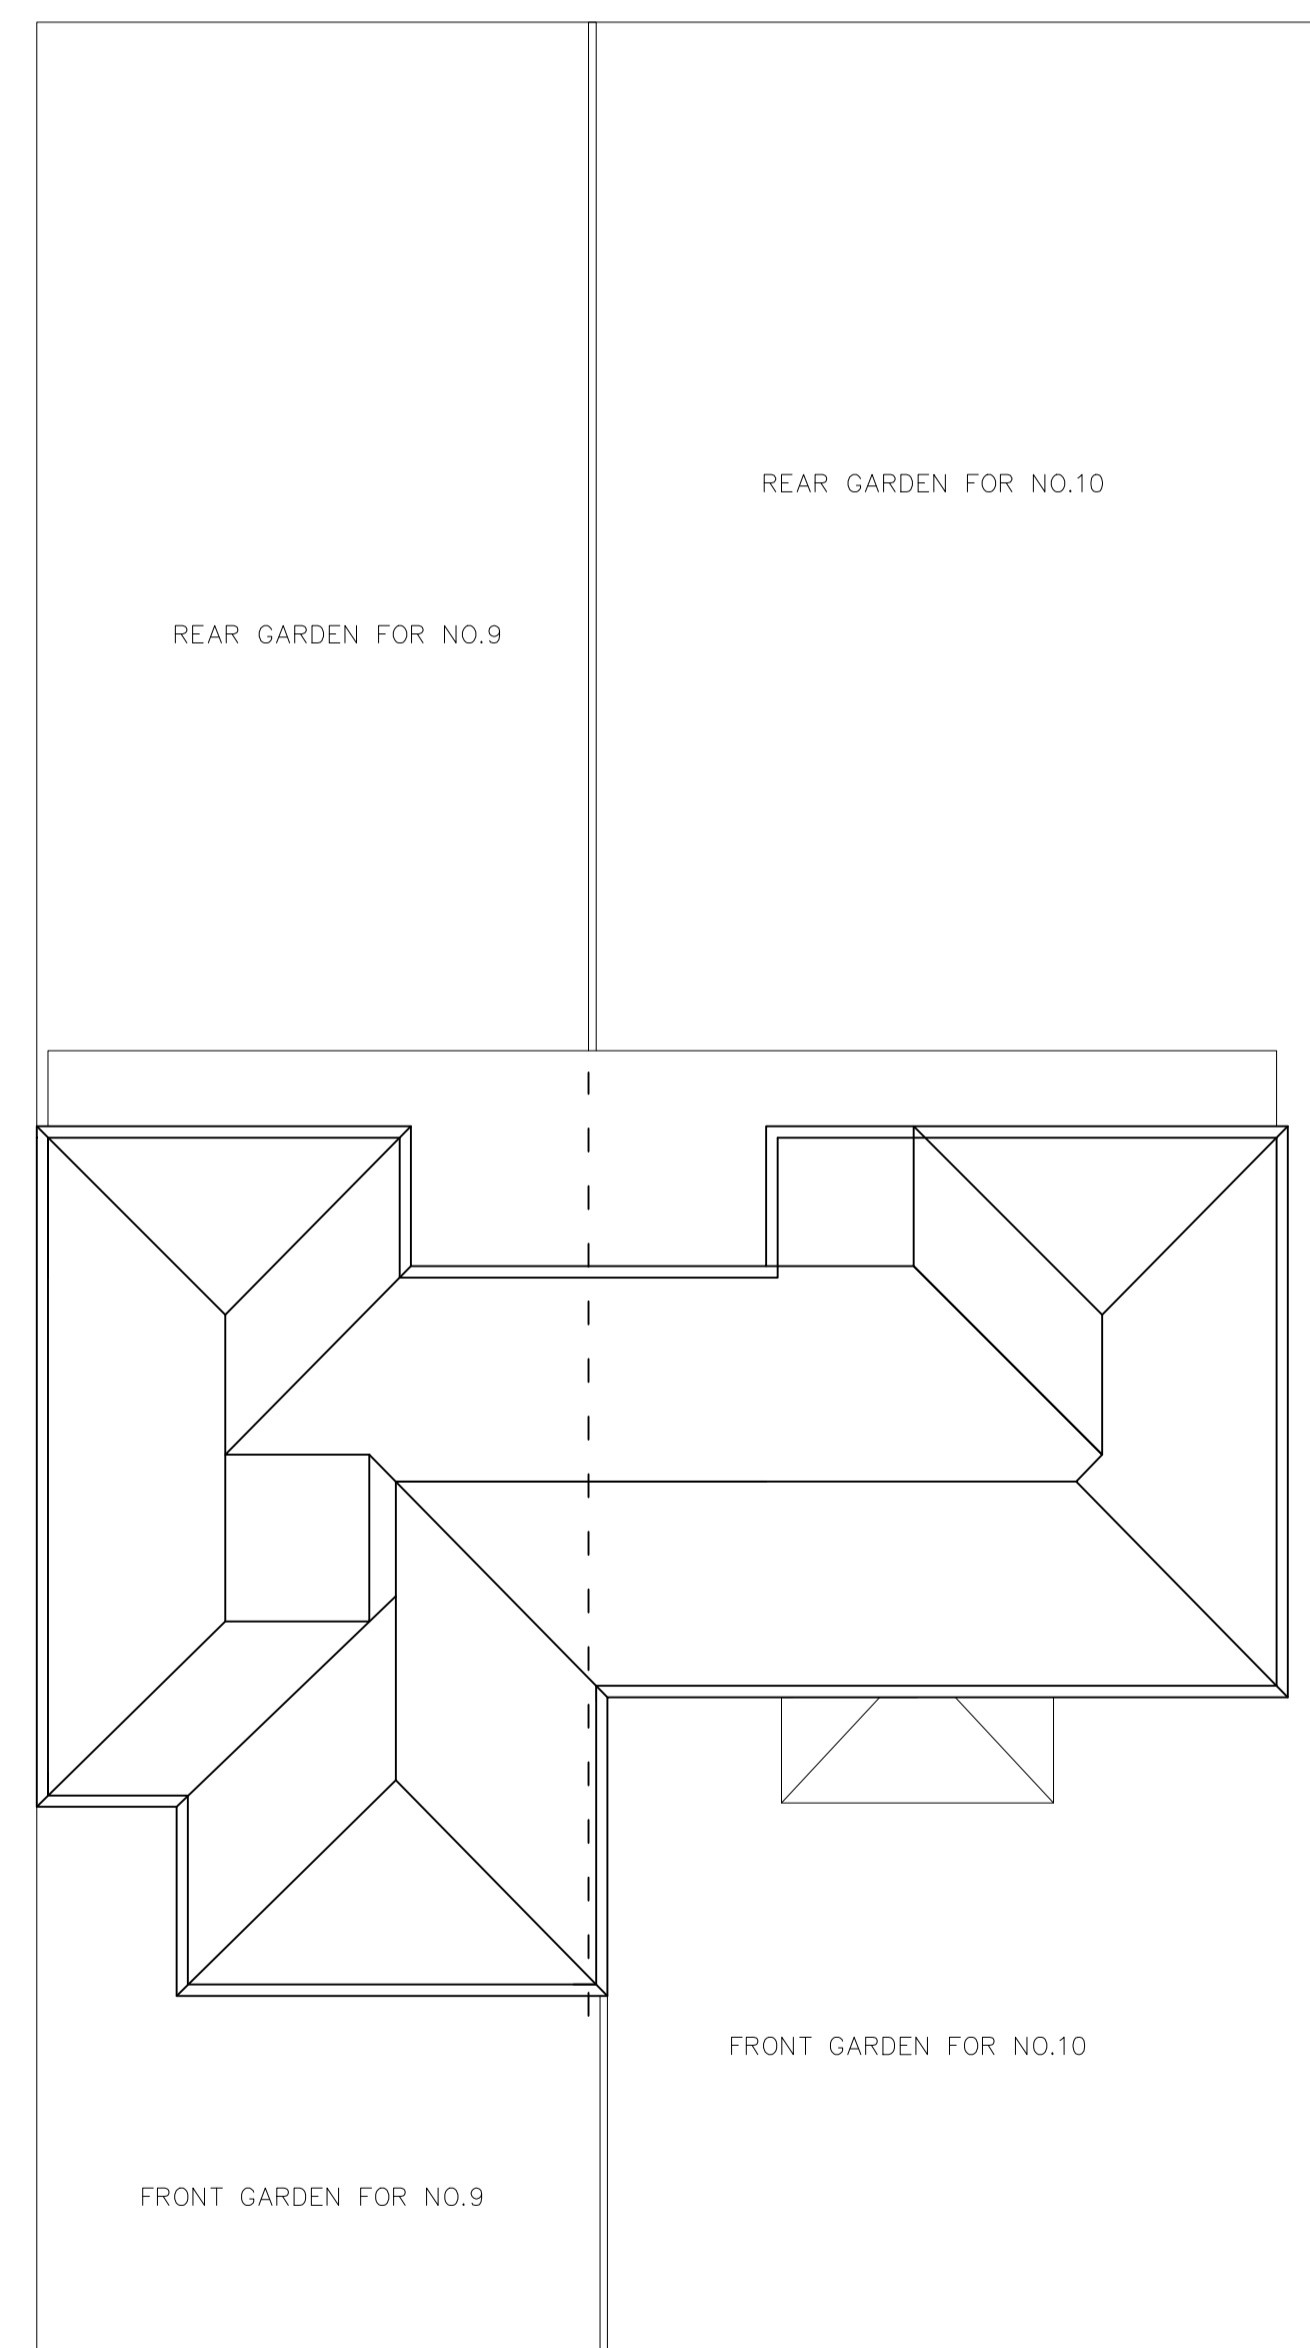

PROPOSED SITE PLAN

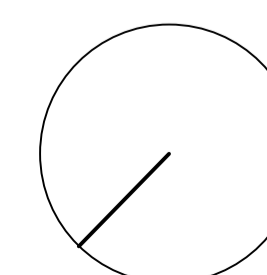 

| | | | |
|---------------|------------------------------------|------------|------------|
| PROJECT | 9-10 TOWER ROAD, NW10 | DRAWING NO | REV.001b |
| DRAWING TITLE | PROPOSED/EXISTING ELEVATIONS/PLANS | DATE | 15/12/2018 |
| SCALE | 1:100 | REV | |