

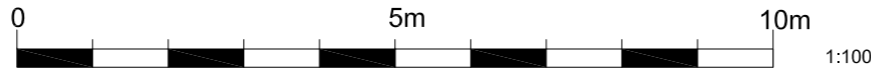
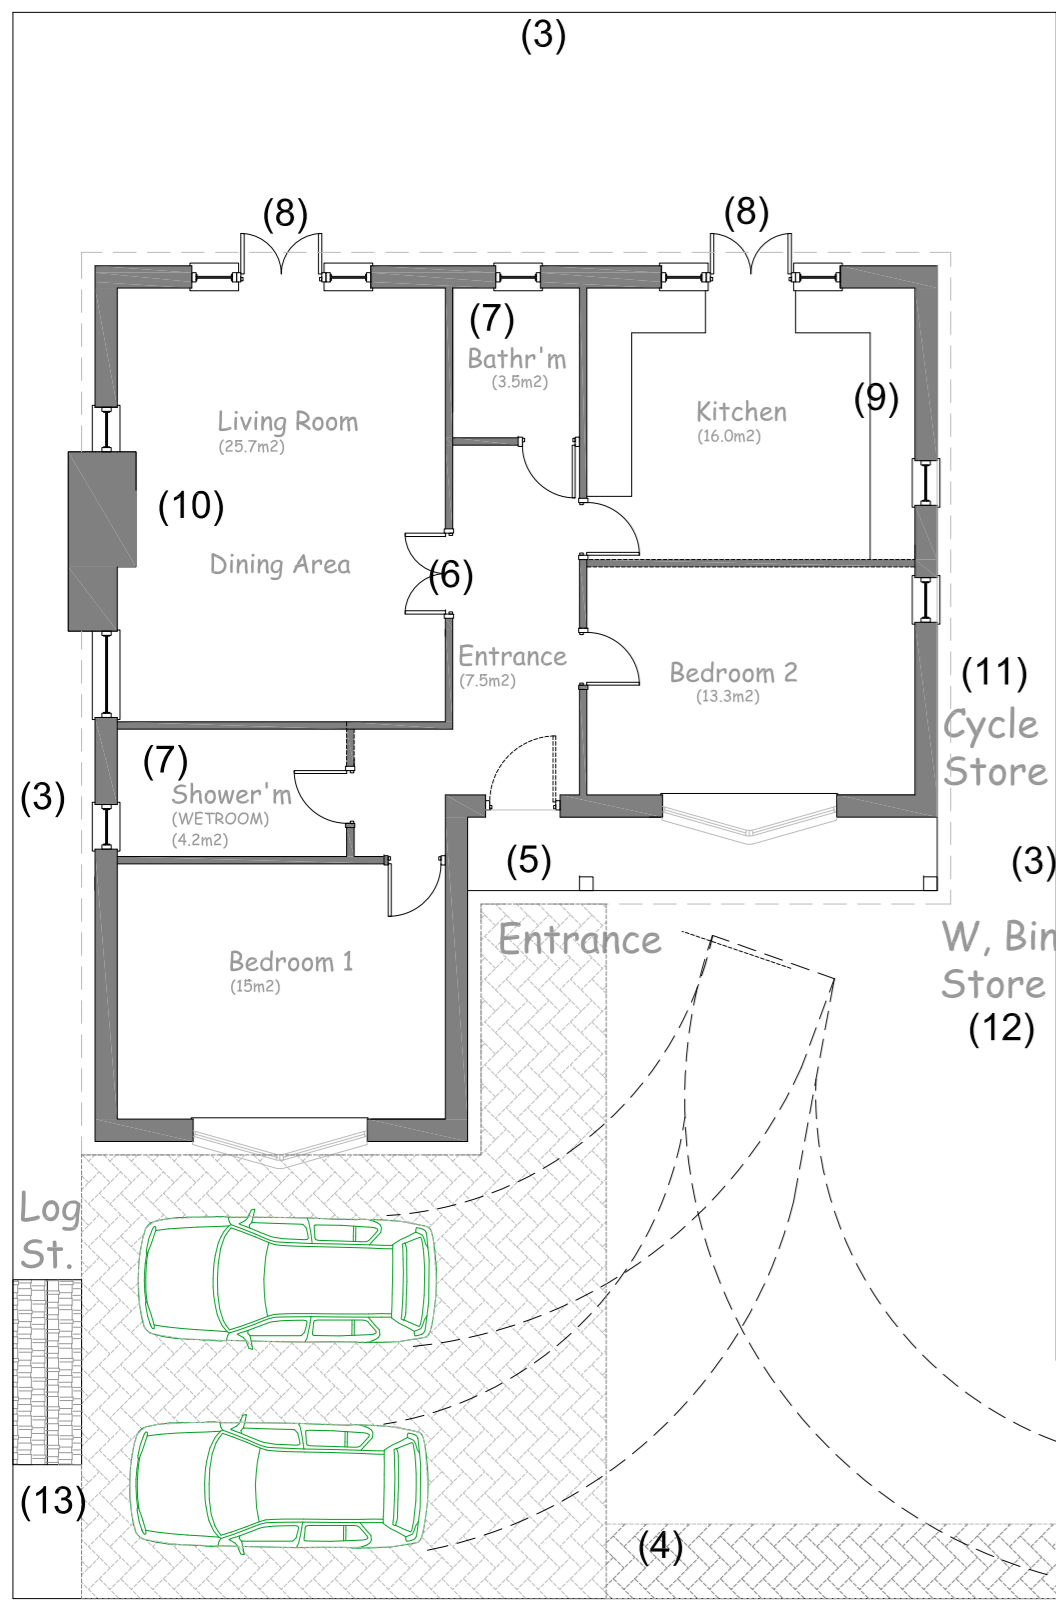


LIFE TIME HOMES CONSIDERATIONS

- (1) - Gated Entrance (Automatic)
- (2) - Gravel Driveway
- (3) - Close Boarded Fencing (1,8m)
- (4) - Block pavior (Leveled to entrance)
- (5) - Covered Entrance (Verandah)
- (6) - Wider Entrance doors
- (7) - Larger Ground floor W/c |& Wetroom
- (8) - Wider patio doors to the Garden
- (9) - New 'Combi' boiler (Floor Mounted)
- (10) - Wood burning fireplace
- (11) - Bespoke Cycle storage system
- (12) - Wheelie Bin store
- (13) - Log store

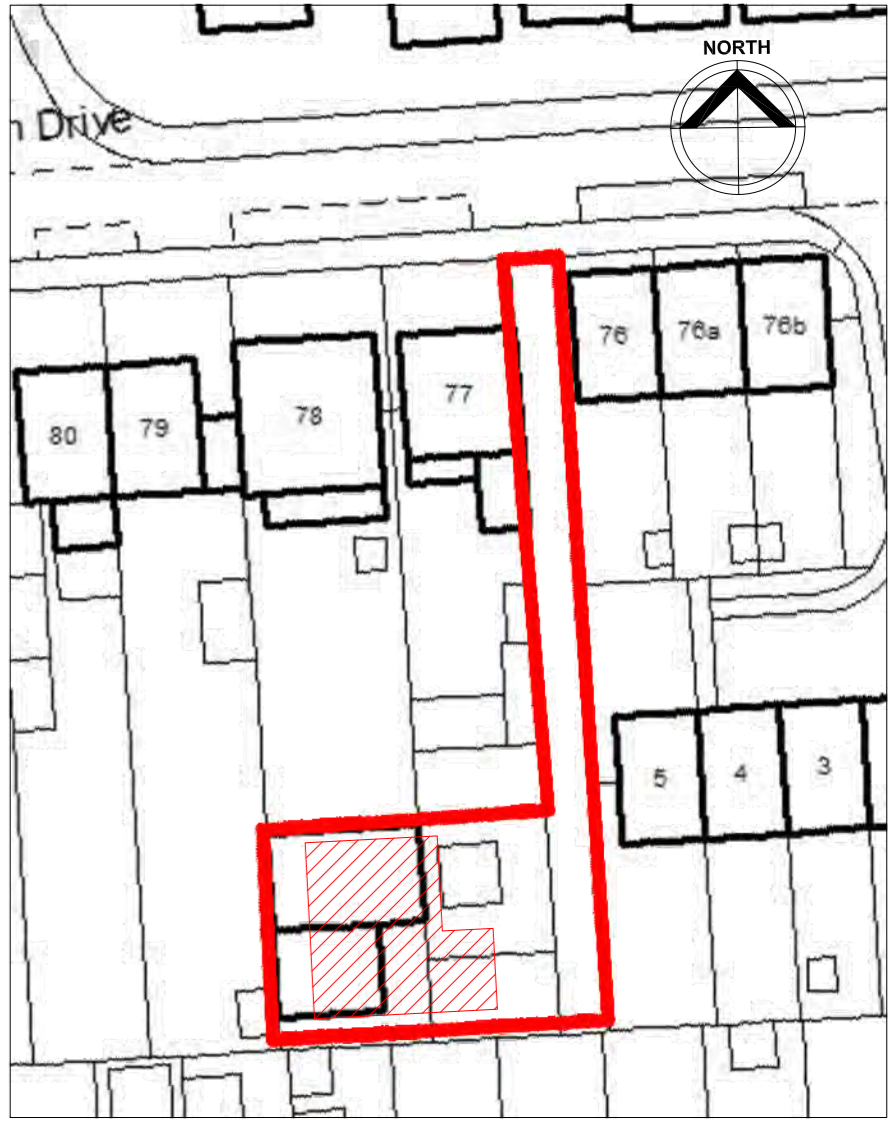


Roof Plan

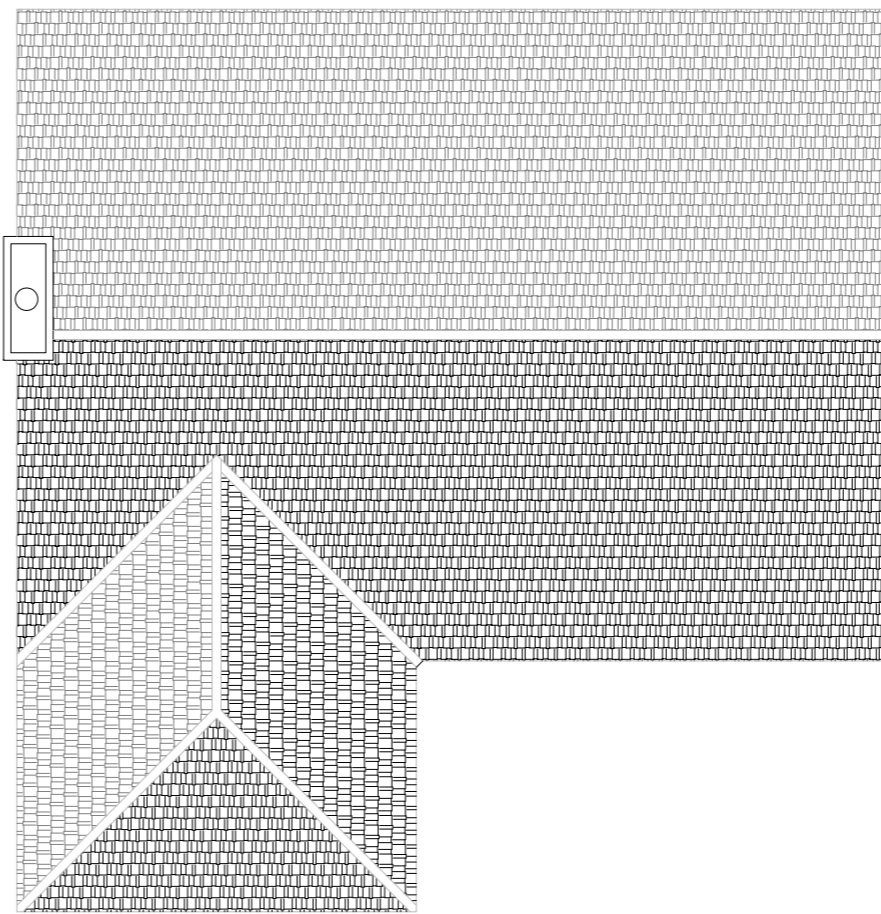

Site Plan from 'Promap' at 1:500




Ground Floor Plan

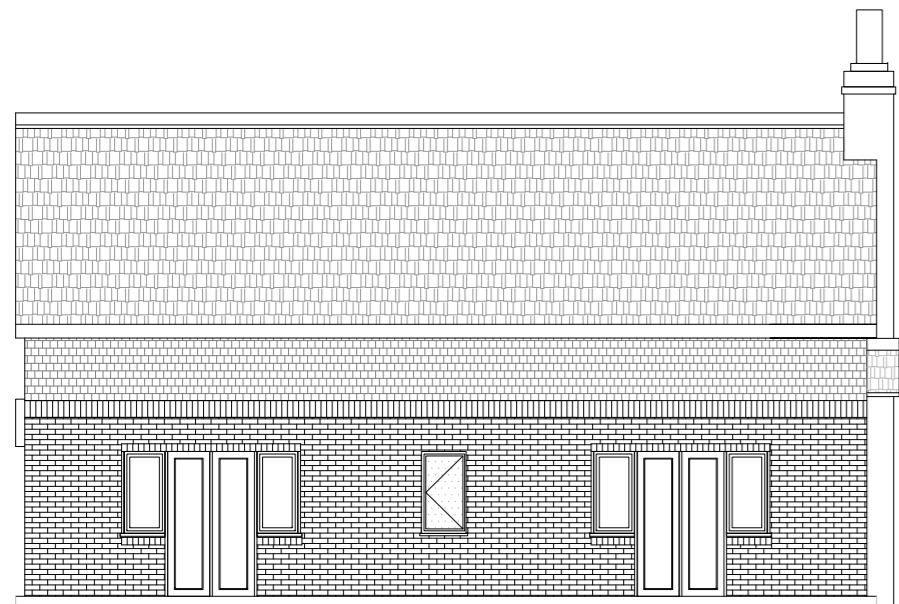


Rear Elevation



Front Elevation

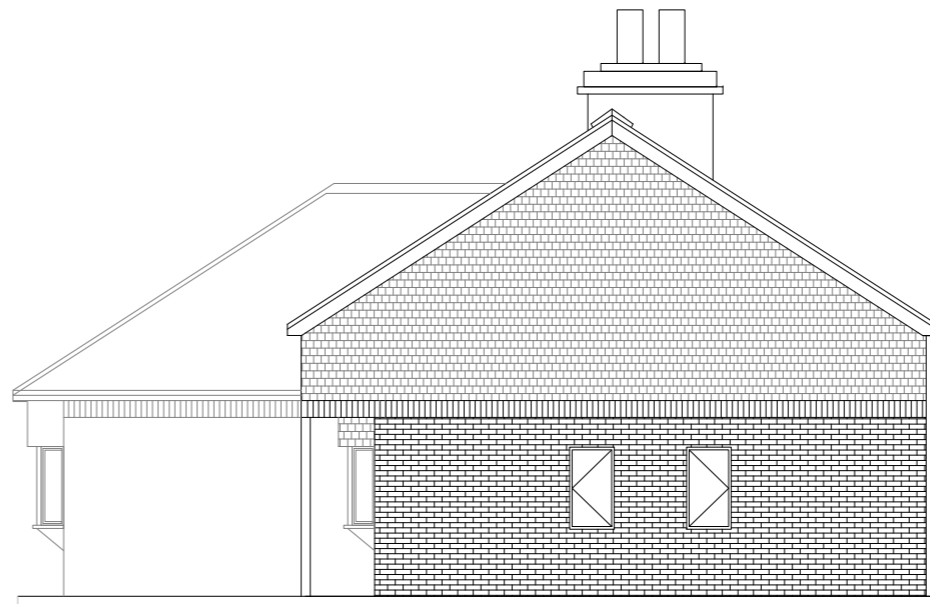

Side Elevation 1

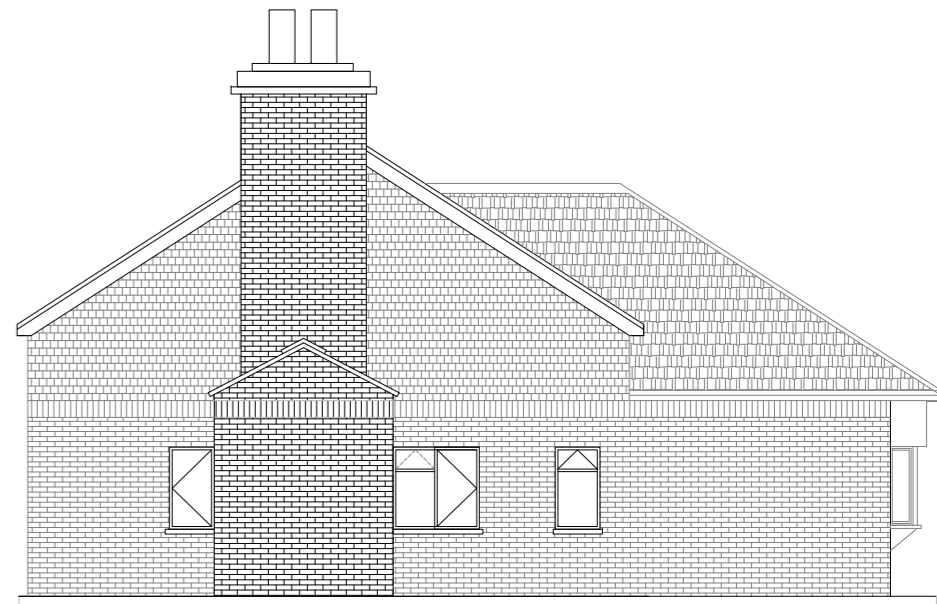


Side Elevation 2

Notes

DO NOT SCALE if in doubt ask!
 All dimensions and levels must be verified on site prior to commencement and any discrepancies notified.
 This drawing is to be read in conjunction with all relevant specialists drawings, details and specifications.



Location Plan from 'Promap' at 1:1250

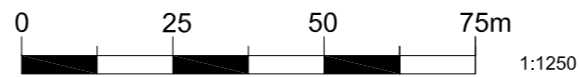

DRAWING STATUS PLANNING	CONTRACT 77/78_CHILTERN_VIEW UXBRIDGE		
	DRAWING PROPOSED_2 PLANS_&_ELEVATIONS		
 1 Haven Green, Ealing London W5 2UJ Tel: 020 8930 1894 MAXHARD LTD Email: wales@maxhardttd.com Web: www.maxhardttd.com	DATE 18.10.2013 DRAWN JC CHECKED JC	SCALE 1:100	SIZE A2
	CLIENT W MALIK AT G_A_CONSTRUCTION	JOB/DRAWING No. 1693-PL-02	REVISION K
Rev	Amendments	Date	