

EXISTING SITE LOCATION PLAN
scale:- 1:1000@A1




site area:- 796sq.m / 8,568sq.ft = 0.196 (approx)


rear amenity space:- 677sq.m (approx)

existing house:- 55sq.m (internal) approx.

EXISTING SITE / GROUND PLAN
scale:- 1:200@A1

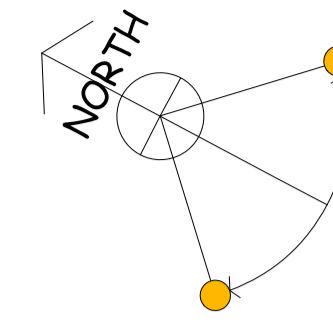

PROPOSED SITE LOCATION PLAN
scale:- 1:1000@A1

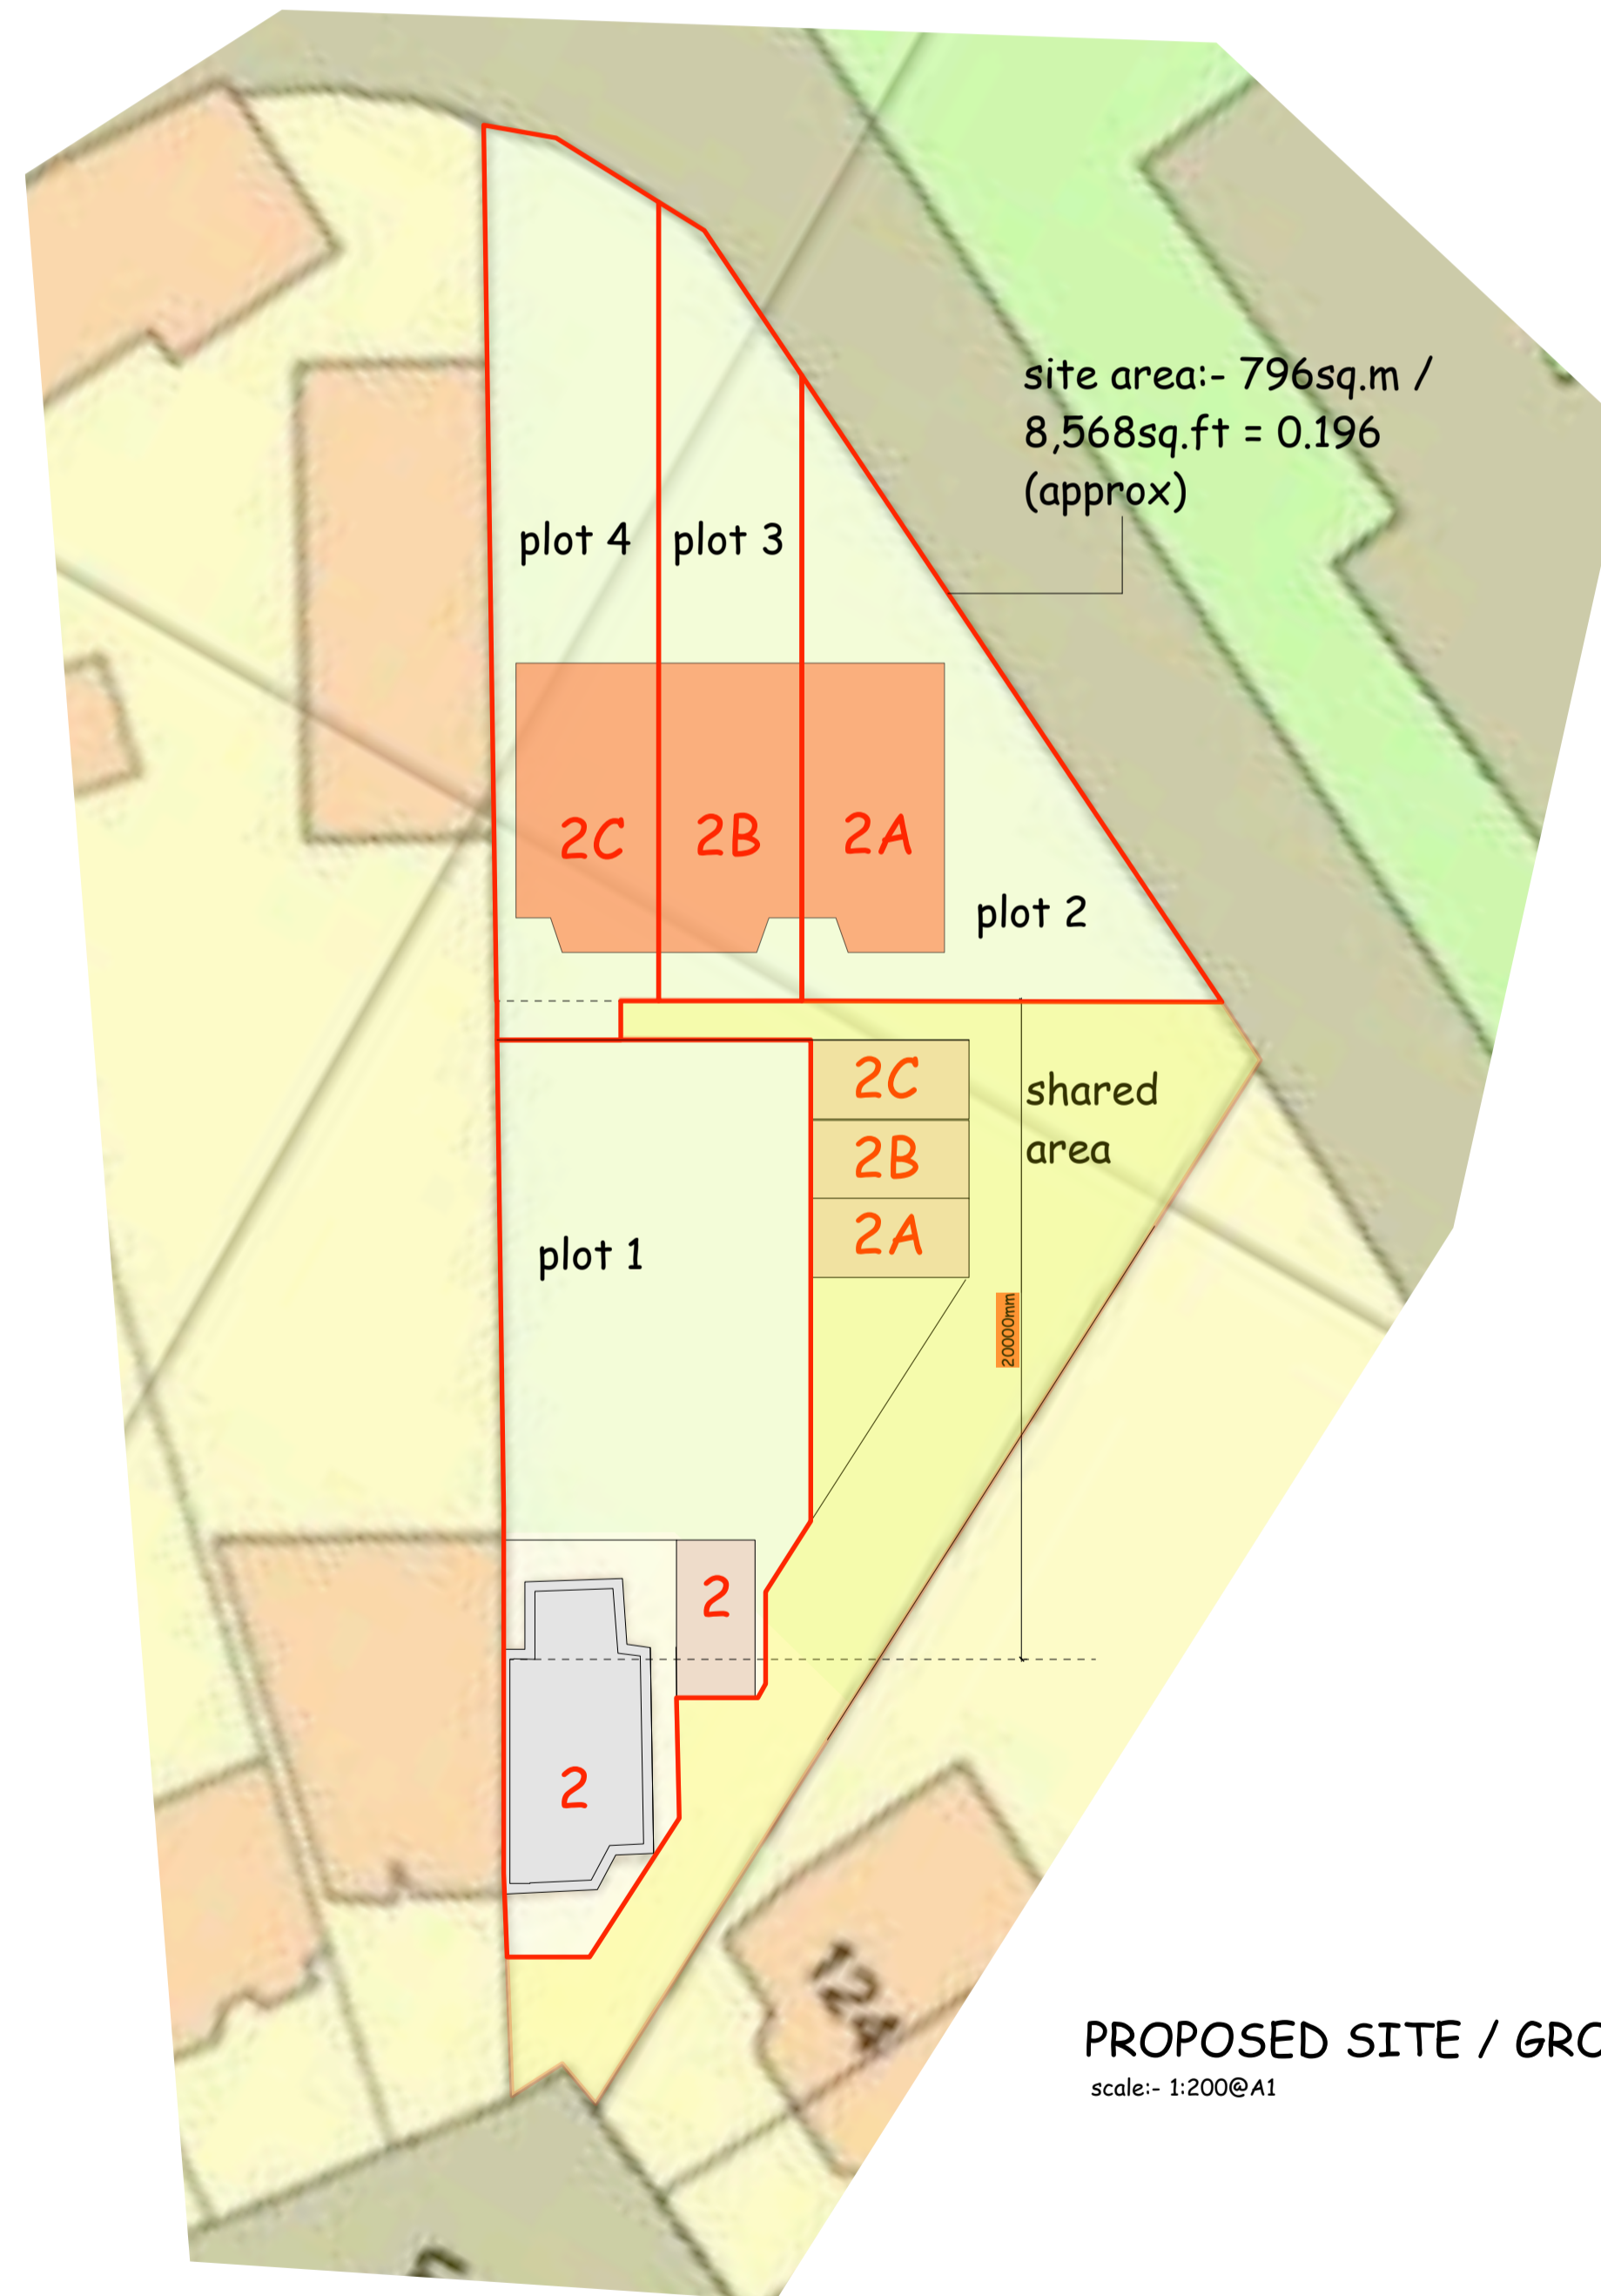

site area:- 796sq.m / 8,568sq.ft = 0.196 (approx)

PROPOSED SITE / GROUND PLAN
scale:- 1:200@A1

NOTE: No dimensions are to be scaled from this drawing. Report all errors and omissions to the Architect. All dimensions to be checked on site before fabrication.



REV.	DATE	DESCRIPTION

British Heart Foundation
air ambulance
keeping people alive

Sit saxum firmum

Architectural Design Services
Mr. S Saxena
Suite 462
5 Spar Road, Isleworth,
London
TW7 6JQ.
e:- sandeep@saxena.design
e:- saxenarussia@yahoo.com
www.sundeepsaxena.com

Saxena

PROJECT	
2 HANOVER AVENUE FELTHAM, TW13 4JW	
DRAWING	
EXISTING & PROPOSED SKETCH PLAN	
CLIENT	
SCALE	DATE
1:200 / 1:1000 @ A1	FEB/2019
DRAWING No	
2HANOVER/SK01	
© copyright retained	

2 HANOVER AVENUE FELTHAM, TW13 4JW- EXISTING INFORMATION

2 HANOVER AVENUE FELTHAM, TW13 4JW- PROPOSED SKETCH
3 NEW HOUSES - 3 BEDROOM WITH ONSITE PARKING AND AMENITY SPACE